

LOWER FLOOR PLAN
SCALE 1/4"=1'-0"

CONTRACTOR:

MAJESTIC HOMES INC

OWNER:
6731 GAILLARDIA DR.
PRAIRIE CROSSING 1ST REPLAT LOT#3 BLOCK#1

DRAWN BY:
R.H.

DATE:

SQ. FT. 1071

JOB NUM. 1911617

SCALE: NOTED


SHEET: OF:

1/4"=1' 18x24

These drawings have been prepared using information provided by the customer/contractor who is solely responsible for the accuracy of the information provided. The drawings are not a substitute for permit drawings prepared by a contractor or architect and may not meet all applicable codes and regulations. Before starting construction, the customer should consult with local building codes and regulations. 2.) projects structural requirements; 3.) existing conditions specific to project or project site. Consult local building officials to determine if a building permit is required. The drawings are provided as a guide for construction and are not intended to be used for any other purpose. The contractor shall be responsible for any omissions, deficiencies, improper construction, or defects of the drawings. Acknowledged by _____ Customer/Contractor Signature _____ Date _____

PROGRESSIVE PLAN
DESIGN LLP

RESIDENTIAL ARCHITECTURE
714 County RD. 3 NW Byron MN. 55920
(507-775-6877) progressiveplandesign@gmail.com

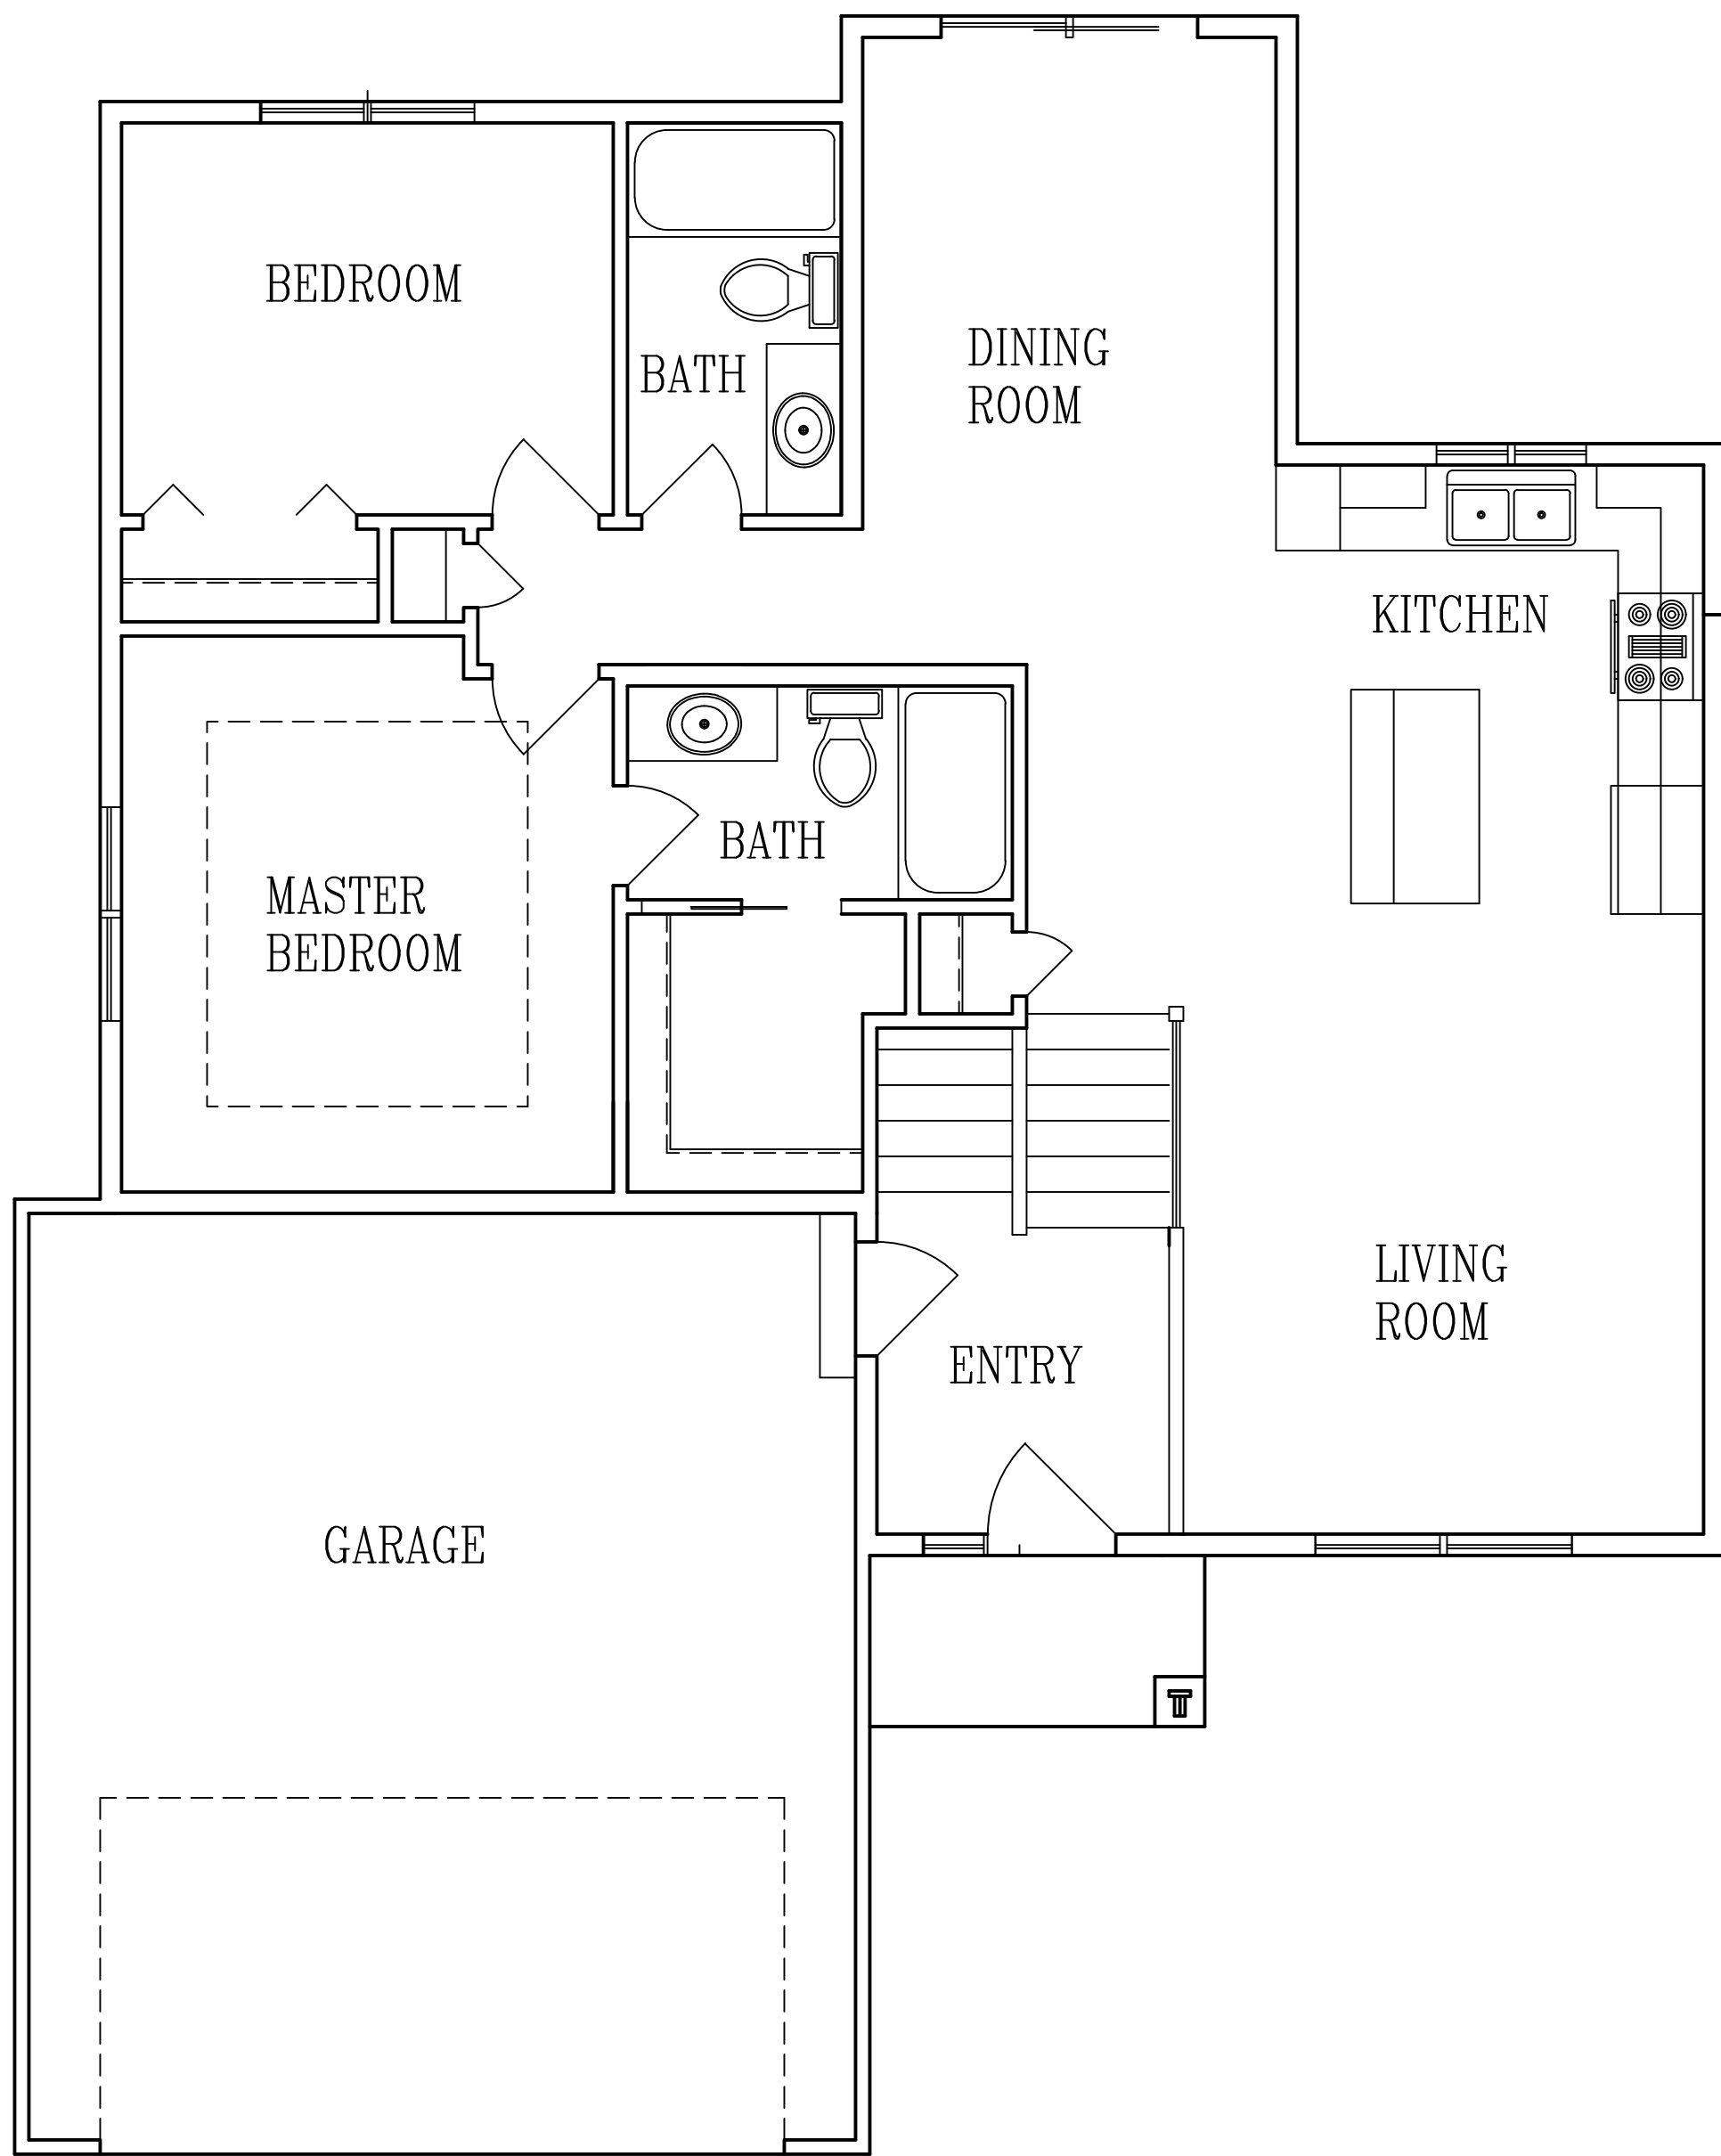

MAIN FLOOR PLAN

CONTRACTOR:

MAJESTIC HOMES INC

OWNER:
6731 GAILLARDIA DR.
PRAIRIE CROSSING 1ST REPLAT LOT#3 BLOCK#1

DRAWN BY:
R.H.

DATE:

SQ. FT. 1099

JOB NUM. 1911617

SCALE: NOTED

SHEET: OF:

1/4"=1'0" 18x24

These drawings have been prepared using information provided by the customer/contractor who is solely responsible for the accuracy of the information provided. The drawings are not a substitute for permit drawings prepared by a contractor or architect and may not meet all applicable codes and regulations. Before starting construction, the customer should consult with local building codes and regulations. 2.) projects structural requirements; 3.) existing conditions specific to project or project site. Consult local building officials to determine if a building permit is required. The drawings are provided as a guide for construction and are not intended to be used for any other purpose. The drawings are not intended to be used for any other purpose. The drawings are not intended to be used for any other purpose. Acknowledged by _____ Customer/Contractor Signature _____ Date _____

PROGRESSIVE PLAN
DESIGN LLP

RESIDENTIAL ARCHITECTURE
714 County RD. 3 NW Byron MN. 55920
(507-775-6877) progressiveplandesign@gmail.com