



FRONT ELEVATION  
SCALE 1/4"=1'-0"

CONTRACTOR:

MAJESTIC HOMES INC

OWNER: 6758 GALLARDIA  
LOT #10 BLOCK #4 PRAIRIE CROSSING

DRAWN BY:  
R.H.

DATE: 5/8/20

SQ. FT.

JOB NUM: 2011783

SCALE: NOTED


SHEET: OF:

1/4"=1' 18x24

These drawings have been prepared using information provided by the customer/contractor who is solely responsible for the accuracy of the information provided. The drawings are not a substitute for permit drawings prepared by a contractor or architect and may not meet the requirements of local, state or federal building codes and regulations. The drawings are intended to be used as a guide for builders who are knowledgeable about normal construction standards and local codes and practices. Before starting construction, the customer should consult a contractor or architect to determine if the drawings meet the requirements of local, state or federal building codes or regulations; 2.) projects structural requirements; 3.) existing conditions specific to project or project site. Consult local building officials to determine if a building permit is required for the project. The drawings are not intended to be used for any other purpose, including but not limited to, construction, or defects of the drawings. Acknowledged by \_\_\_\_\_ Customer/Contractor Signature \_\_\_\_\_ Date \_\_\_\_\_

PROGRESSIVE PLAN  
DESIGN LLP

RESIDENTIAL ARCHITECTURE  
714 County RD 3 NW Byron MN 55920  
(507-775-6877) progressiveplandesign@gmail.com

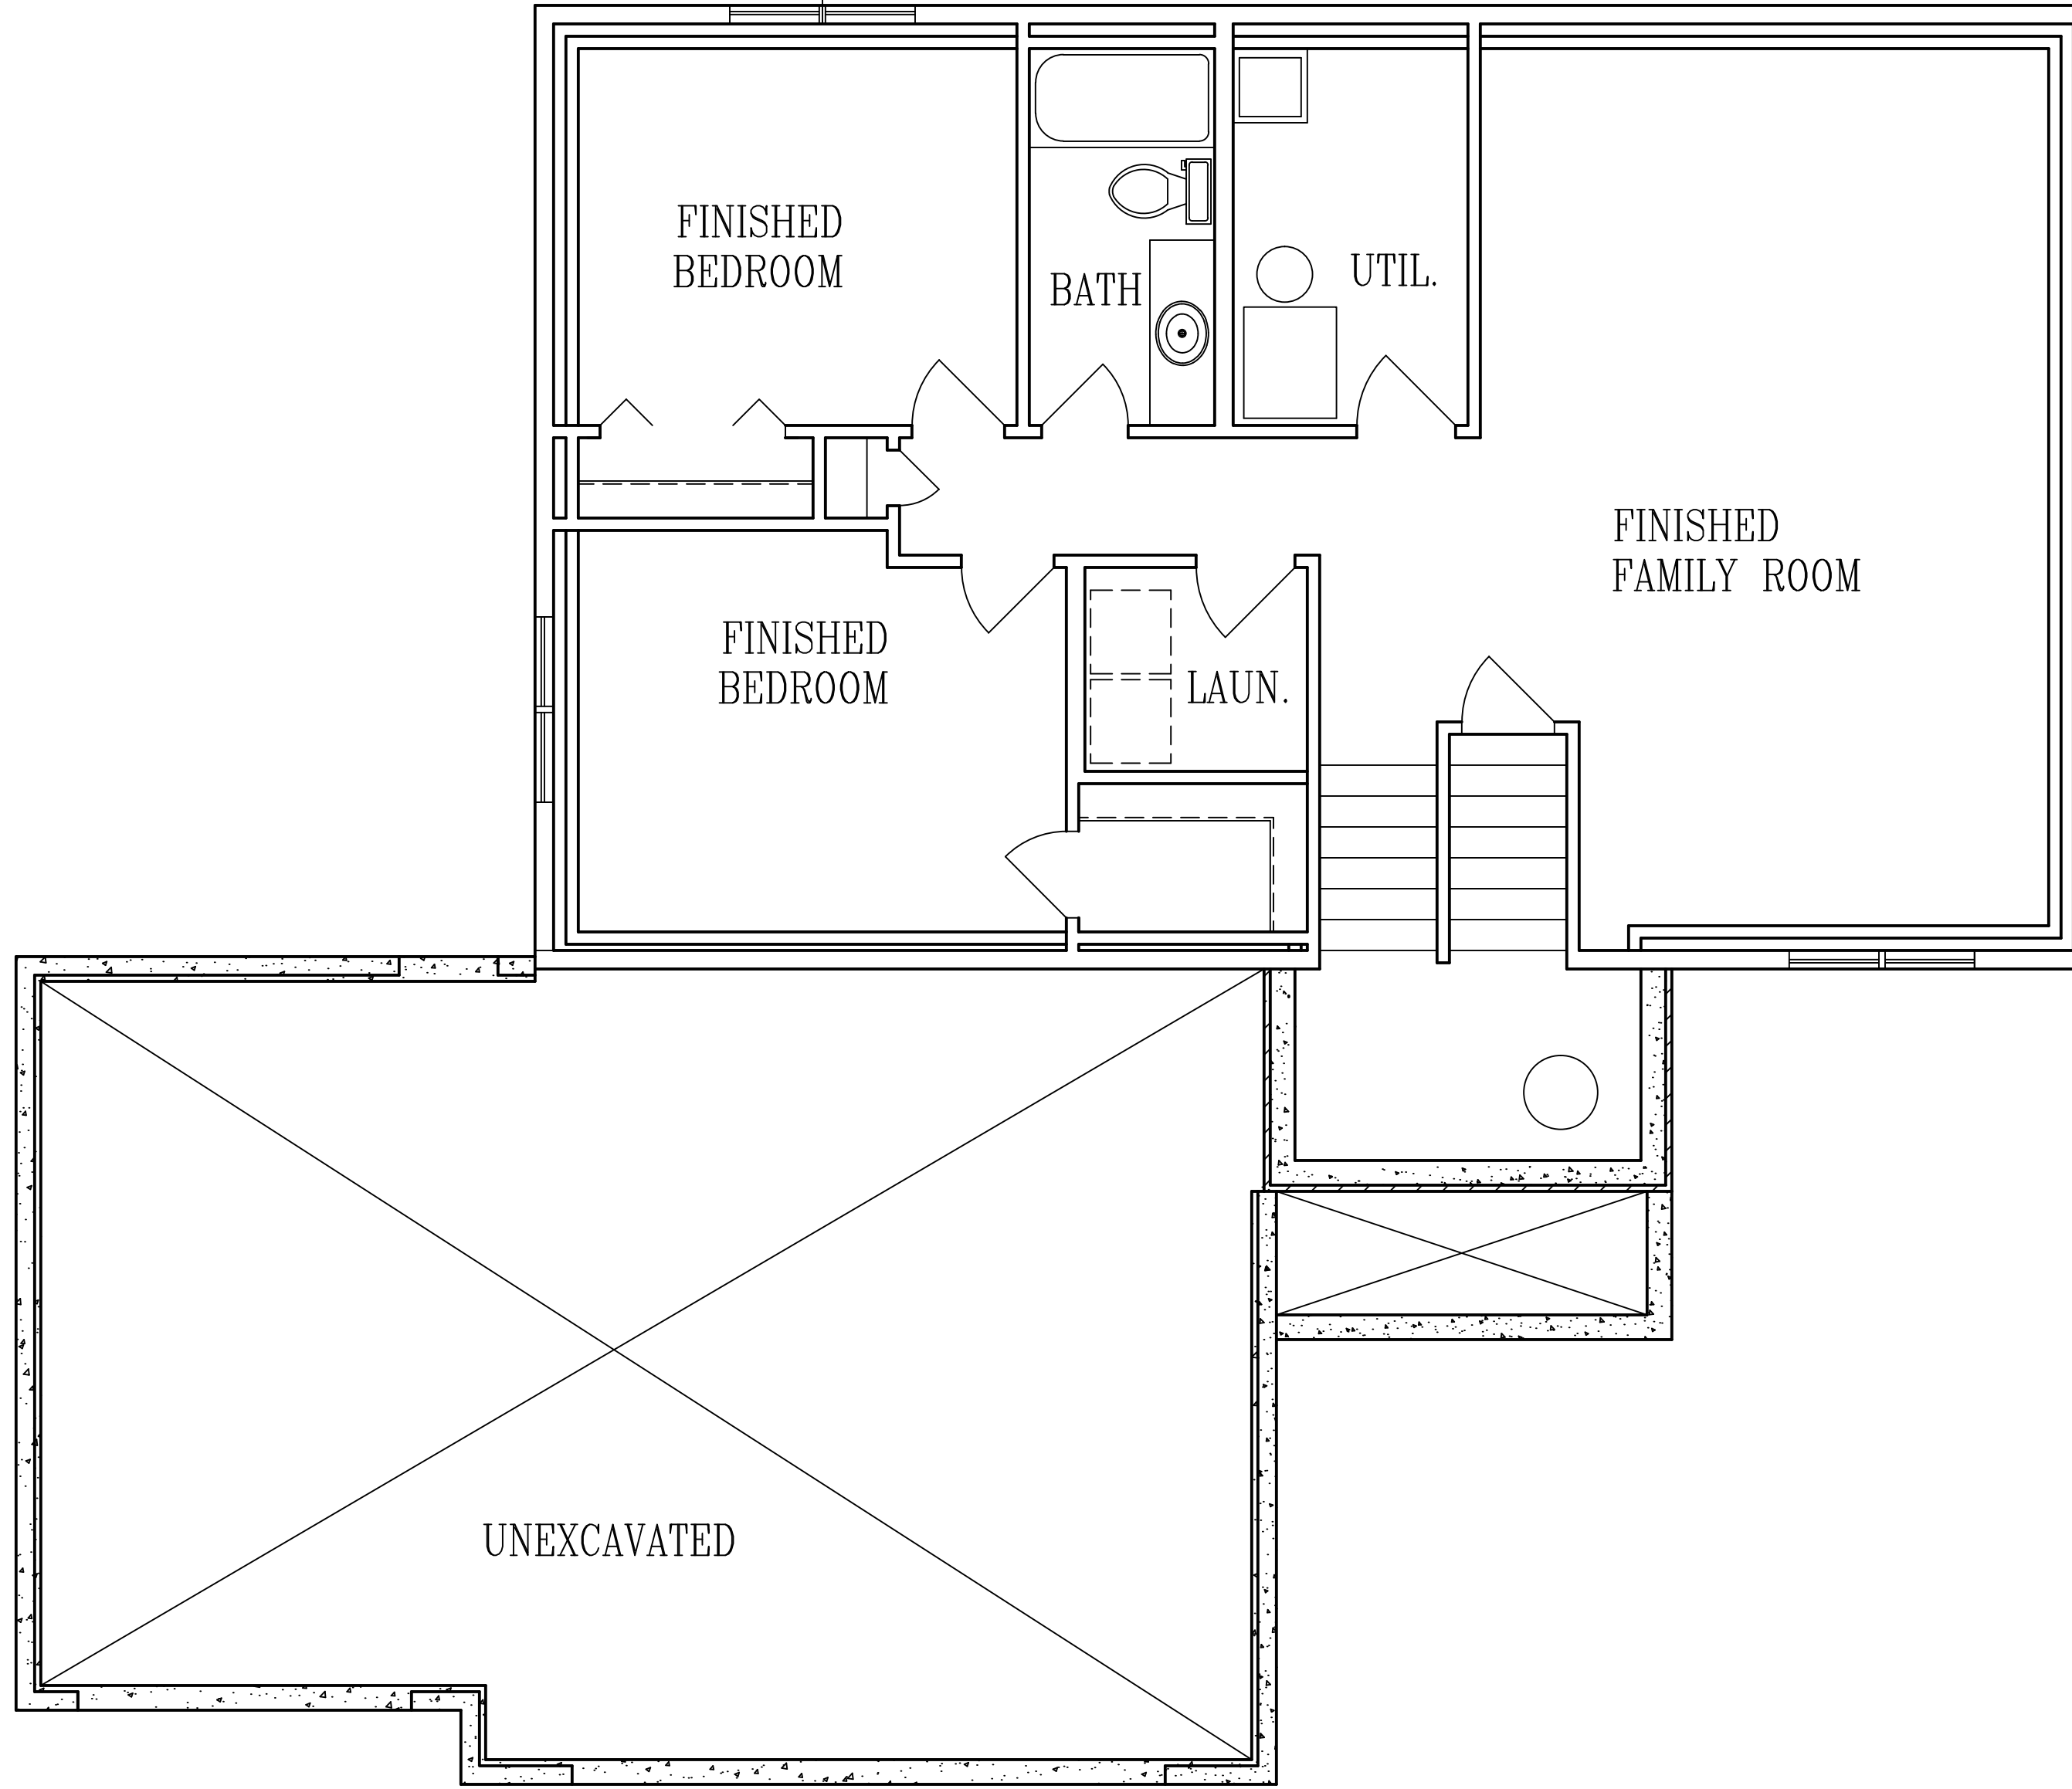

LOWER FLOOR PLAN

PROGRESSIVE PLAN  
DESIGN LLP

RESIDENTIAL ARCHITECTURE  
714 County RD. 3 NW Byron MN. 55920  
(507-775-6877) progressiveplandesign@gmail.com


These drawings have been prepared using information provided by the customer/contractor who is solely responsible for the accuracy of the information provided. The drawings are not a substitute for permit drawings prepared by a contractor or architect and may not meet the requirements of local, state or federal building codes and regulations. Before starting construction, the customer should consult with the contractor and local building officials to determine if a building permit is required. The drawings are provided as a guide for builders who are knowledgeable about normal construction standards and local codes and practices. The drawings are not intended to be used for any other purpose. The contractor shall be responsible for obtaining all necessary permits and for complying with all applicable building codes and regulations. The contractor shall be responsible for determining if a building permit is required. 

Acknowledged by \_\_\_\_\_ Customer/Contractor Signature \_\_\_\_\_ Date

CONTRACTOR:  
MAJESTIC HOMES INC

OWNER:  
6758 GALLARDIA  
LOT#10 BLOCK#4 PRAIRIE CROSSING

DRAWN BY:	R.H.
DATE:	
SQ. FT.	1158
JOB NUM.	2011783
SCALE:	NOTED
SHEET:	OF:
1/4"=1'0" 18x24	

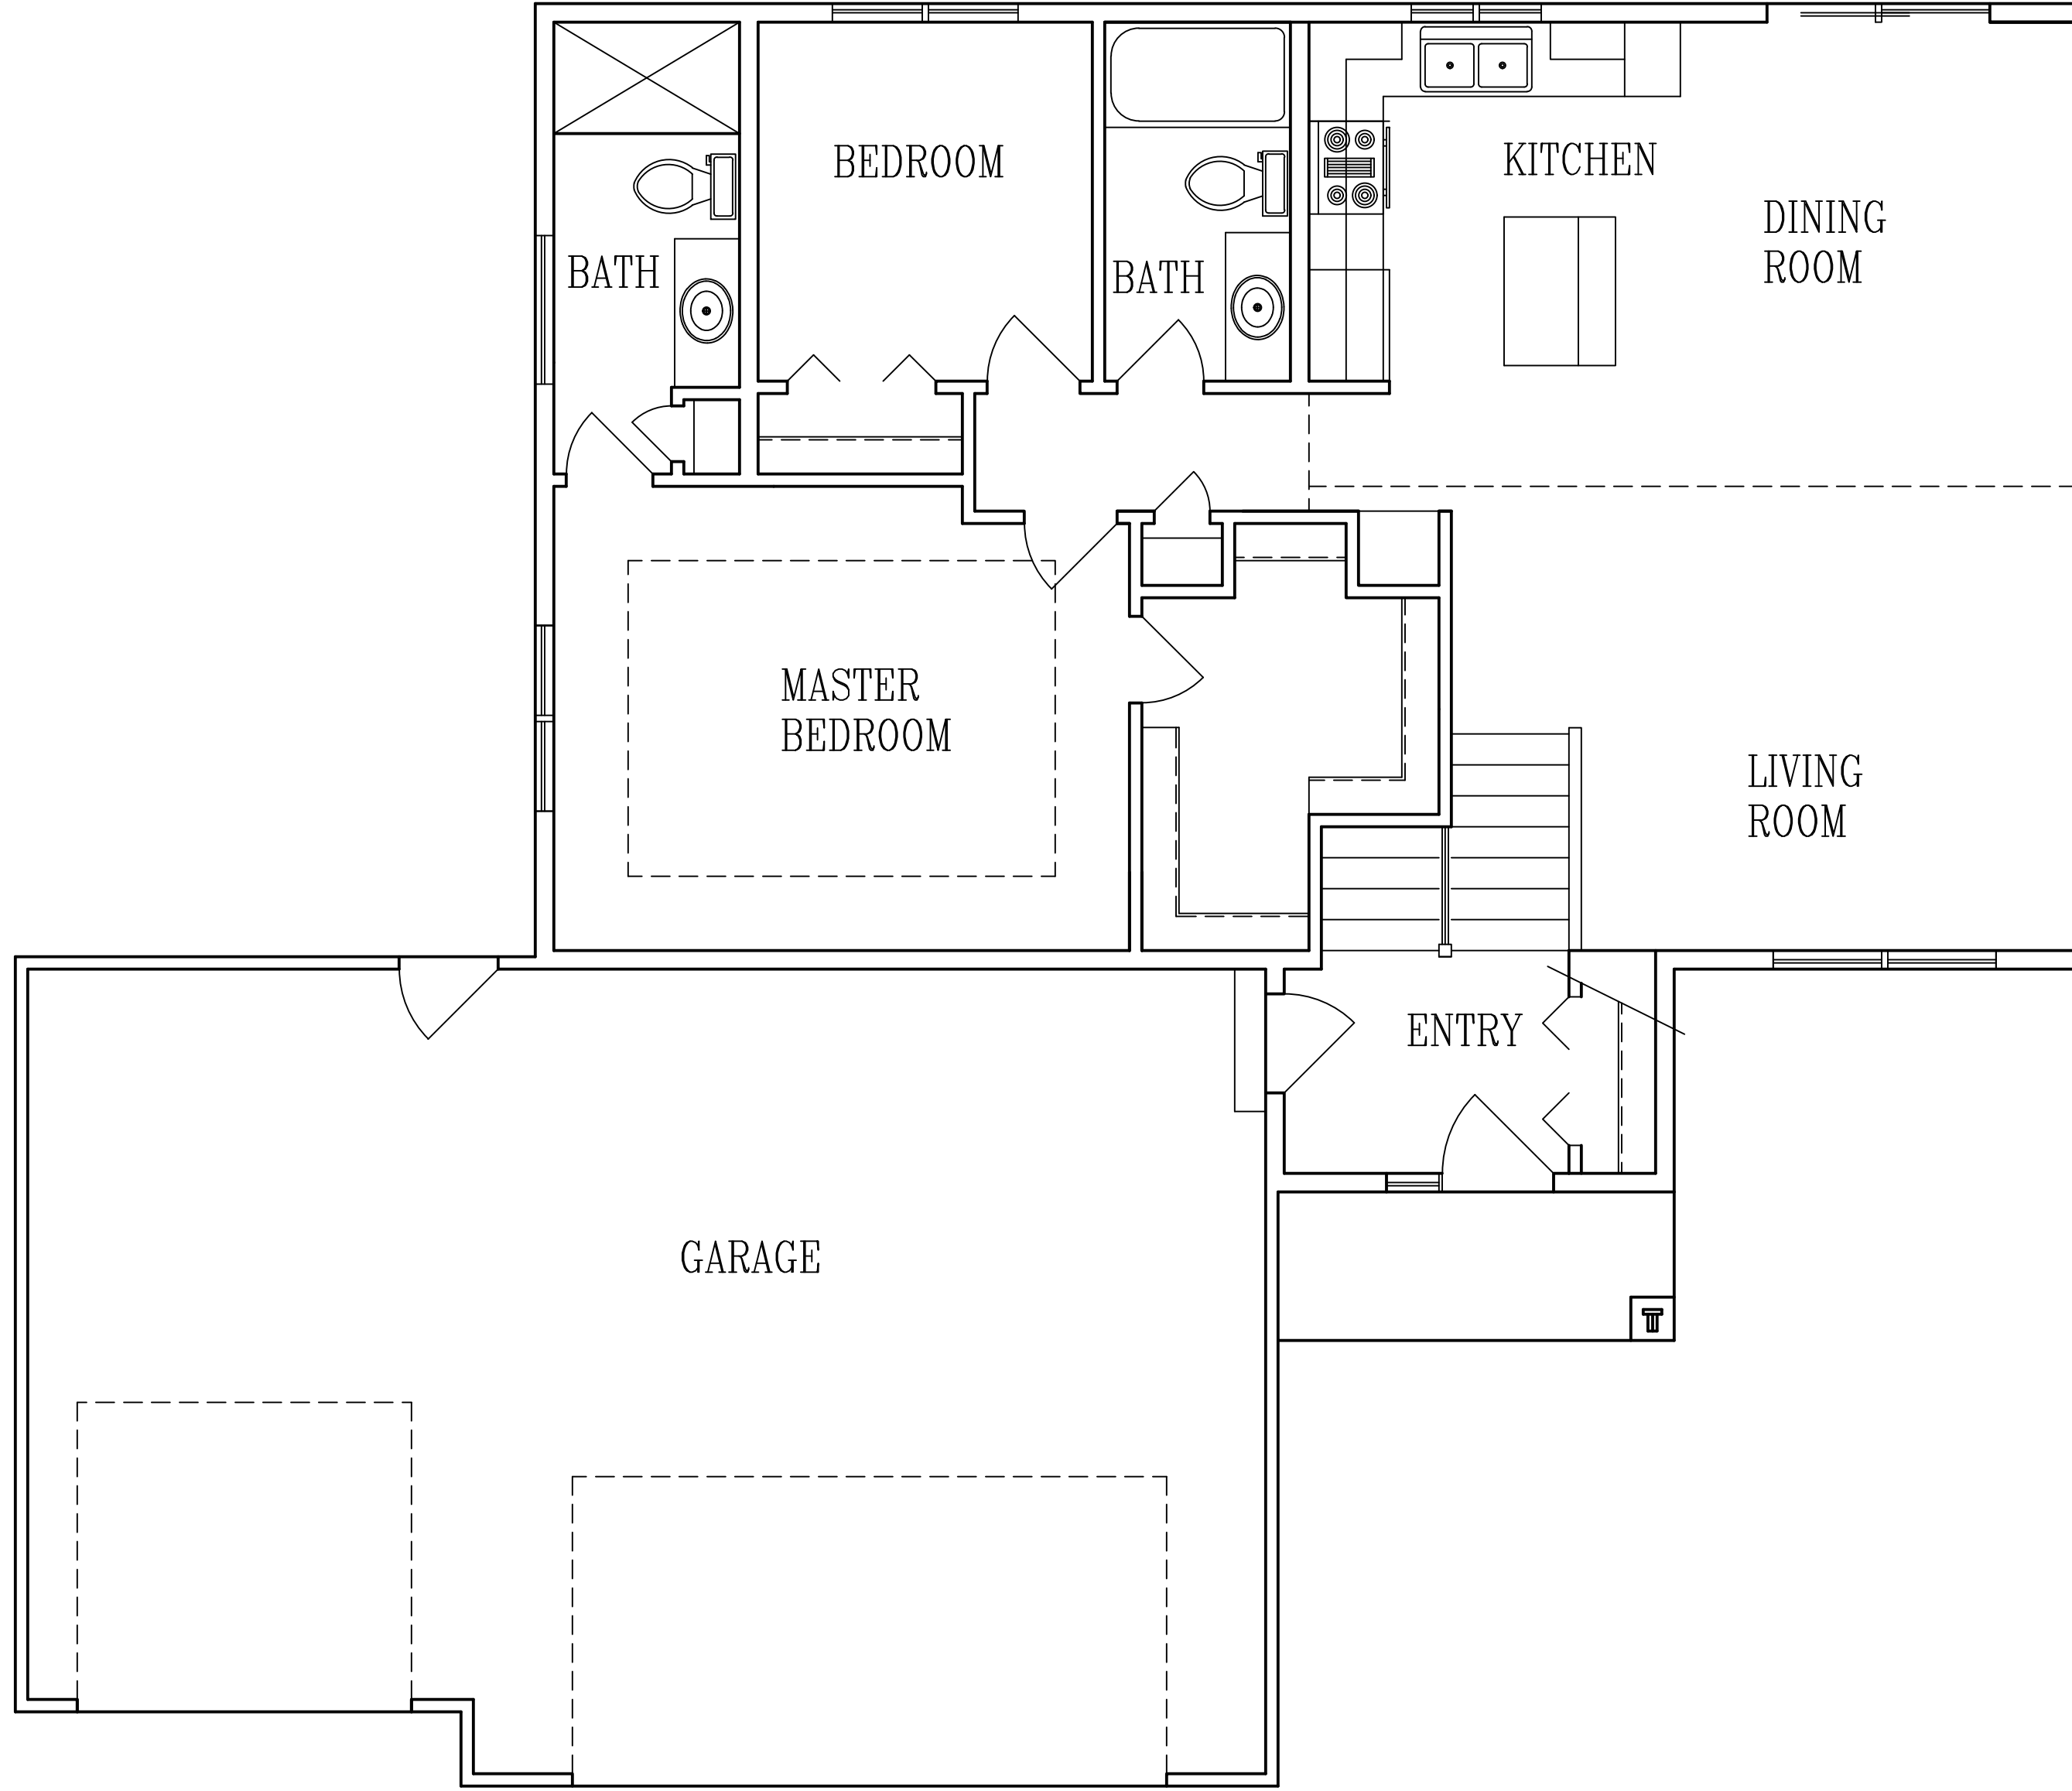

MAIN FLOOR PLAN

PROGRESSIVE PLAN  
DESIGN LLP

RESIDENTIAL ARCHITECTURE  
714 County RD. 3 NW Byron MN. 55920  
(507-775-6877) progressiveplandesign@gmail.com

These drawings have been prepared using information provided by the customer/contractor who is solely responsible for the accuracy of the information provided. The drawings are not a substitute for permit drawings prepared by a contractor or architect and may not meet all applicable codes and regulations. Before starting construction, the customer should consult with local building codes or regulations. 2.) projects structural requirements; 3.) existing conditions specific to project or project site. Consult local building officials to determine if a building permit is required. The architect does not warrant the drawings against claims arising from errors, omissions, deficiencies, improper construction, or defects of the drawings.

Acknowledged by \_\_\_\_\_ Customer/Contractor Signature \_\_\_\_\_ Date

CONTRACTOR:  
MAJESTIC HOMES INC

OWNER:  
6758 GAILLARDIA  
LOT#10 BLOCK#4 PRAIRIE CROSSING

DRAWN BY:  
R.H.

DATE:

SQ. FT. 1158

JOB NUM. 2011783

SCALE: NOTED

SHEET: \_\_\_\_\_ OF: \_\_\_\_\_

1/4"=1'0" 18x24